

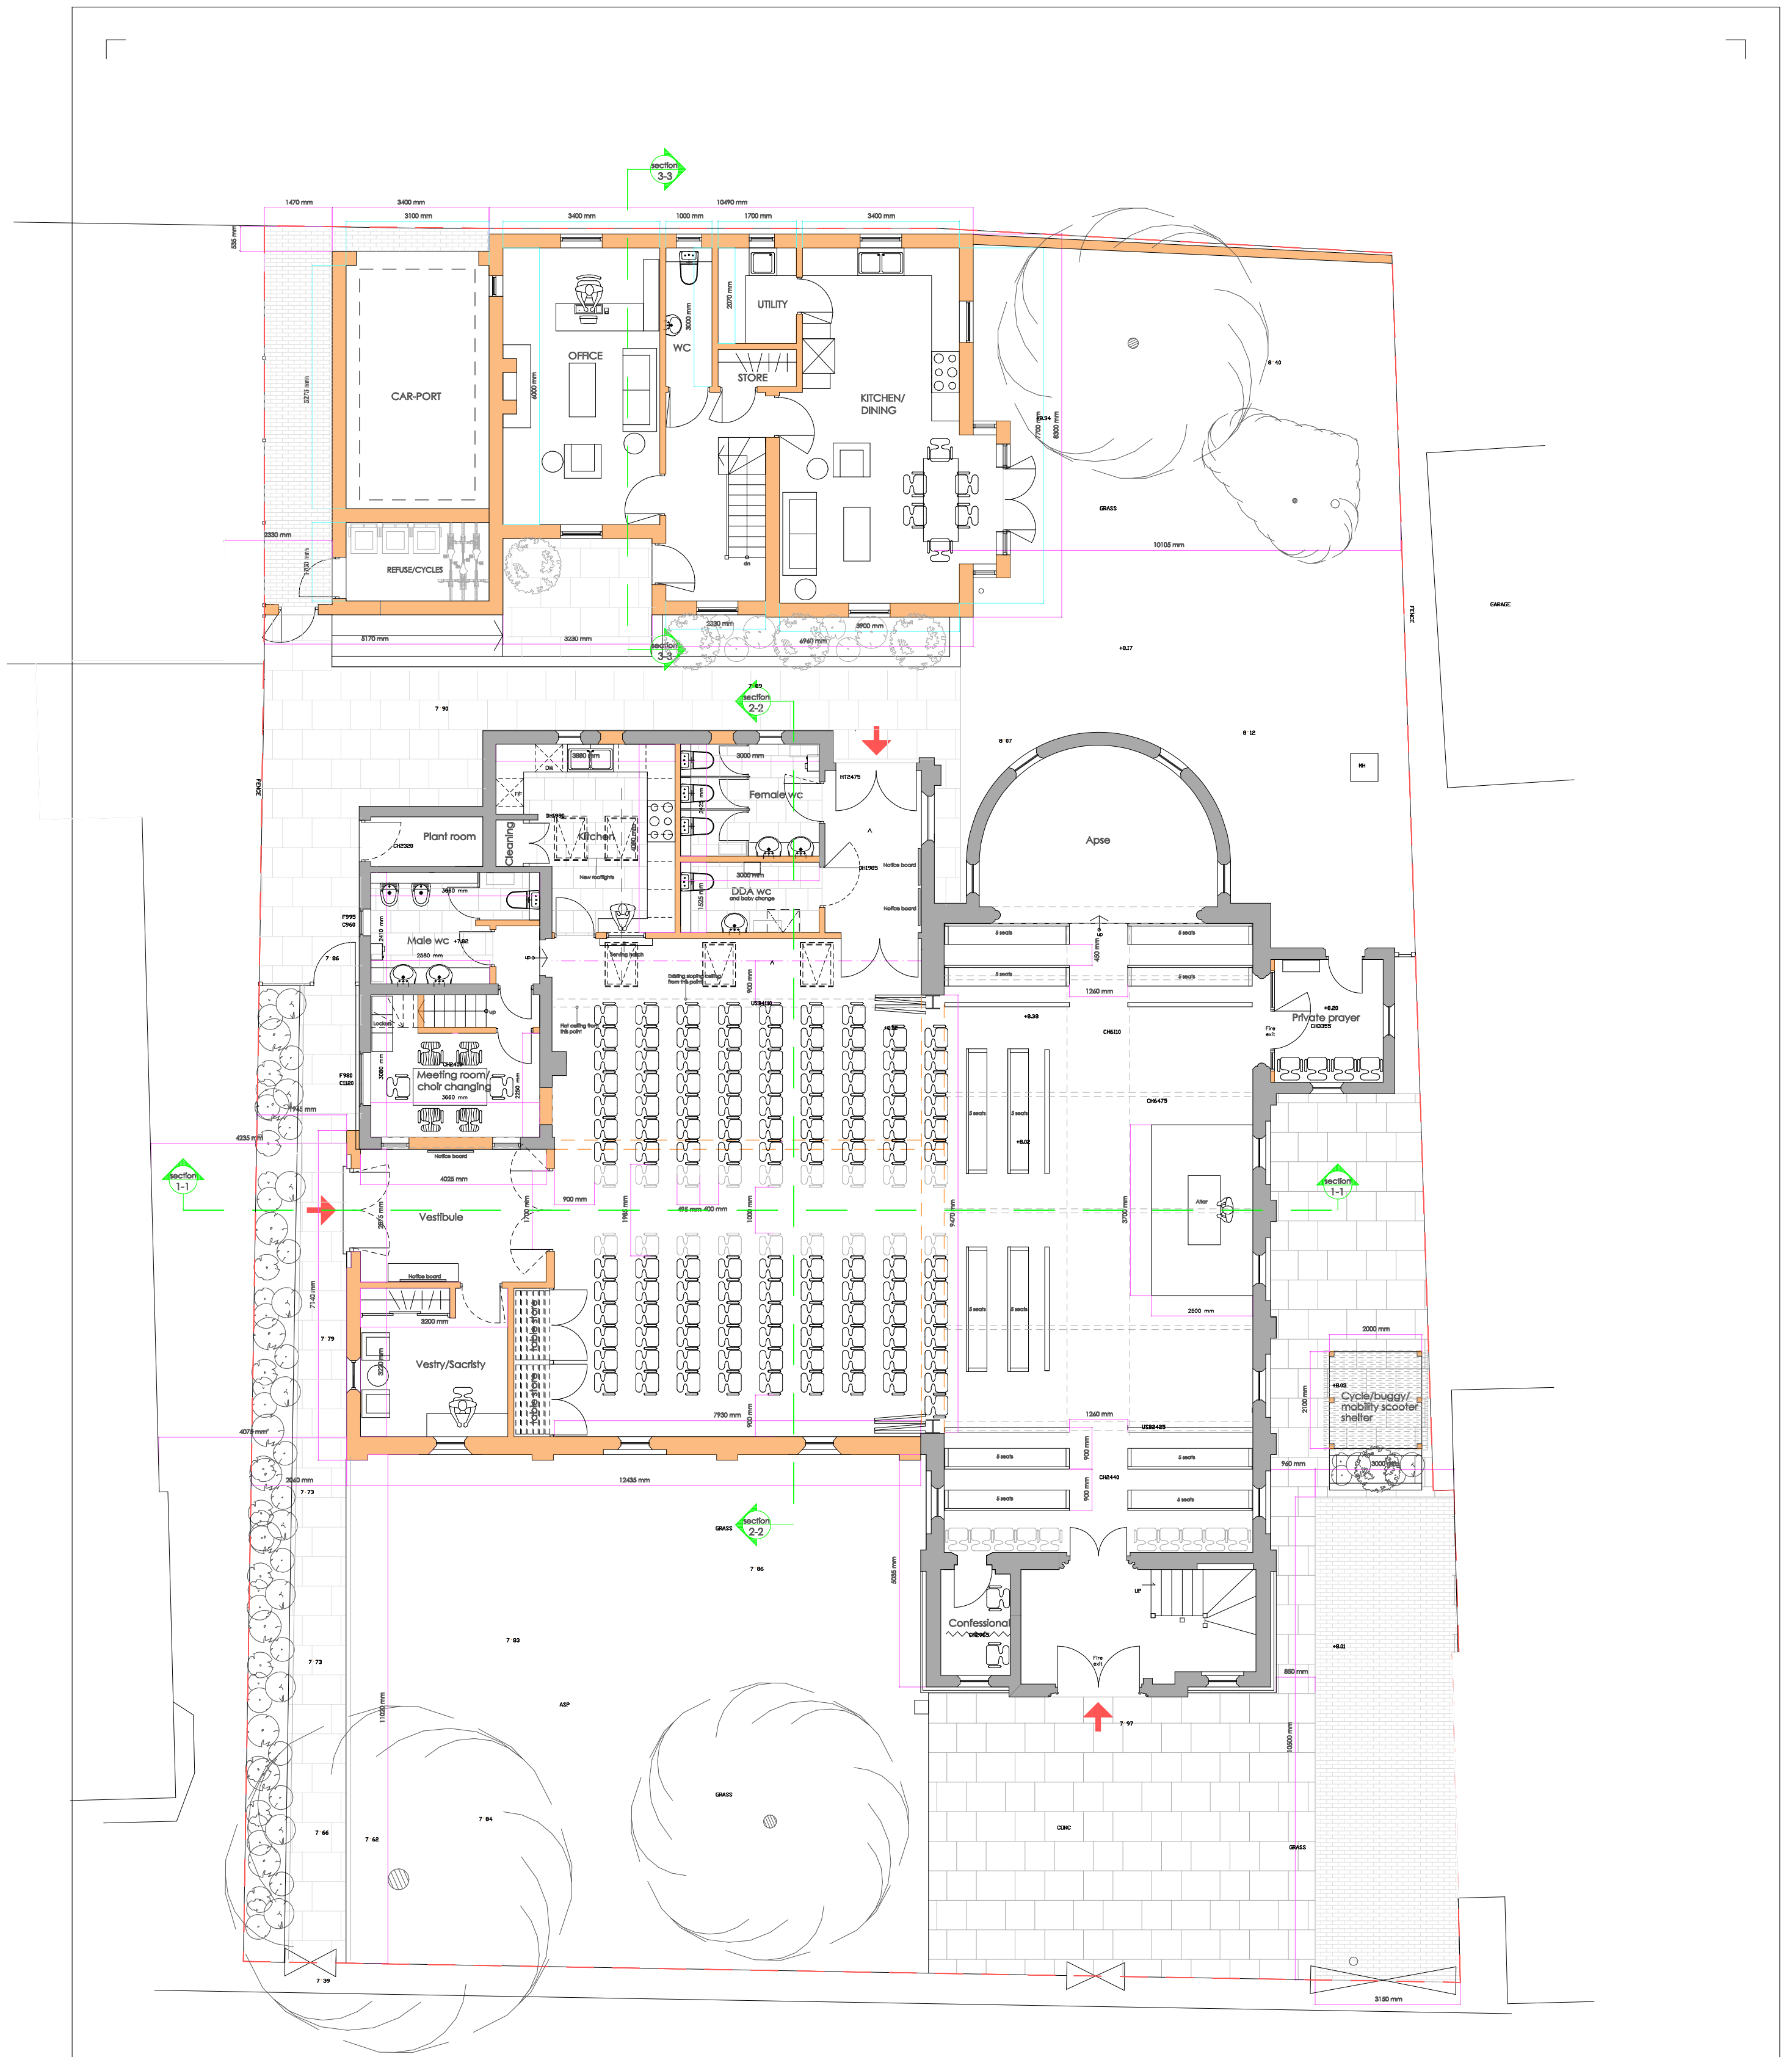


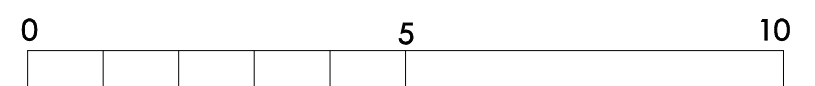

CHURCH EXTENSION		NEW DWELLING
Footprint: 83m2	Total seats within extension: 126	Footprint: 111m2
Ground floor GIA: 76m2	Total seats retained: 60	Ground floor GIA: 71m2
First floor GIA: 25m2	Total seats retained (balcony): 30	First floor GIA: 80m2
Total GIA: 101m2	Occasional seats : 18	Total GIA: 151m2
	Total seats: 216 +18	

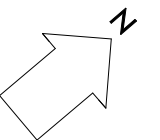

CAMPBELL McCRAE Limited
architectural services

Chapel House, 5 The Stiles, Godmanchester, Huntingdon, Cambridgeshire, PE29 2JF
Tel: 01480 433073 Web: www.campbell-mccrae.co.uk
Registered number: 7830594, Registered in England and Wales, Registered address: 88 High St, Ramsey, Cambs, PE26 1BS

Project: St Michael's Catholic Church

Drawing title: Ground floor layout plans

Scale: 1:100@A2 Date: April '20 Drwg No.: 21916_06 Revision: A

Use figured dimensions only, do not scale.
Campbell McCrae Ltd can accept no responsibility for the interpretation of this drawing when the practice is not named as contract administrator in the building contract.